

THE STANDARD PATENT GLAZING CO. LTD.

Flagship House, Forge Lane, Dewsbury, West Yorkshire. WF12 9EL


Telephone: 01924 461213

Fax: 01924 458083

PROJECT: TYPICAL DETAILS

GUTTER DETAILS

SHEET No. S-3100

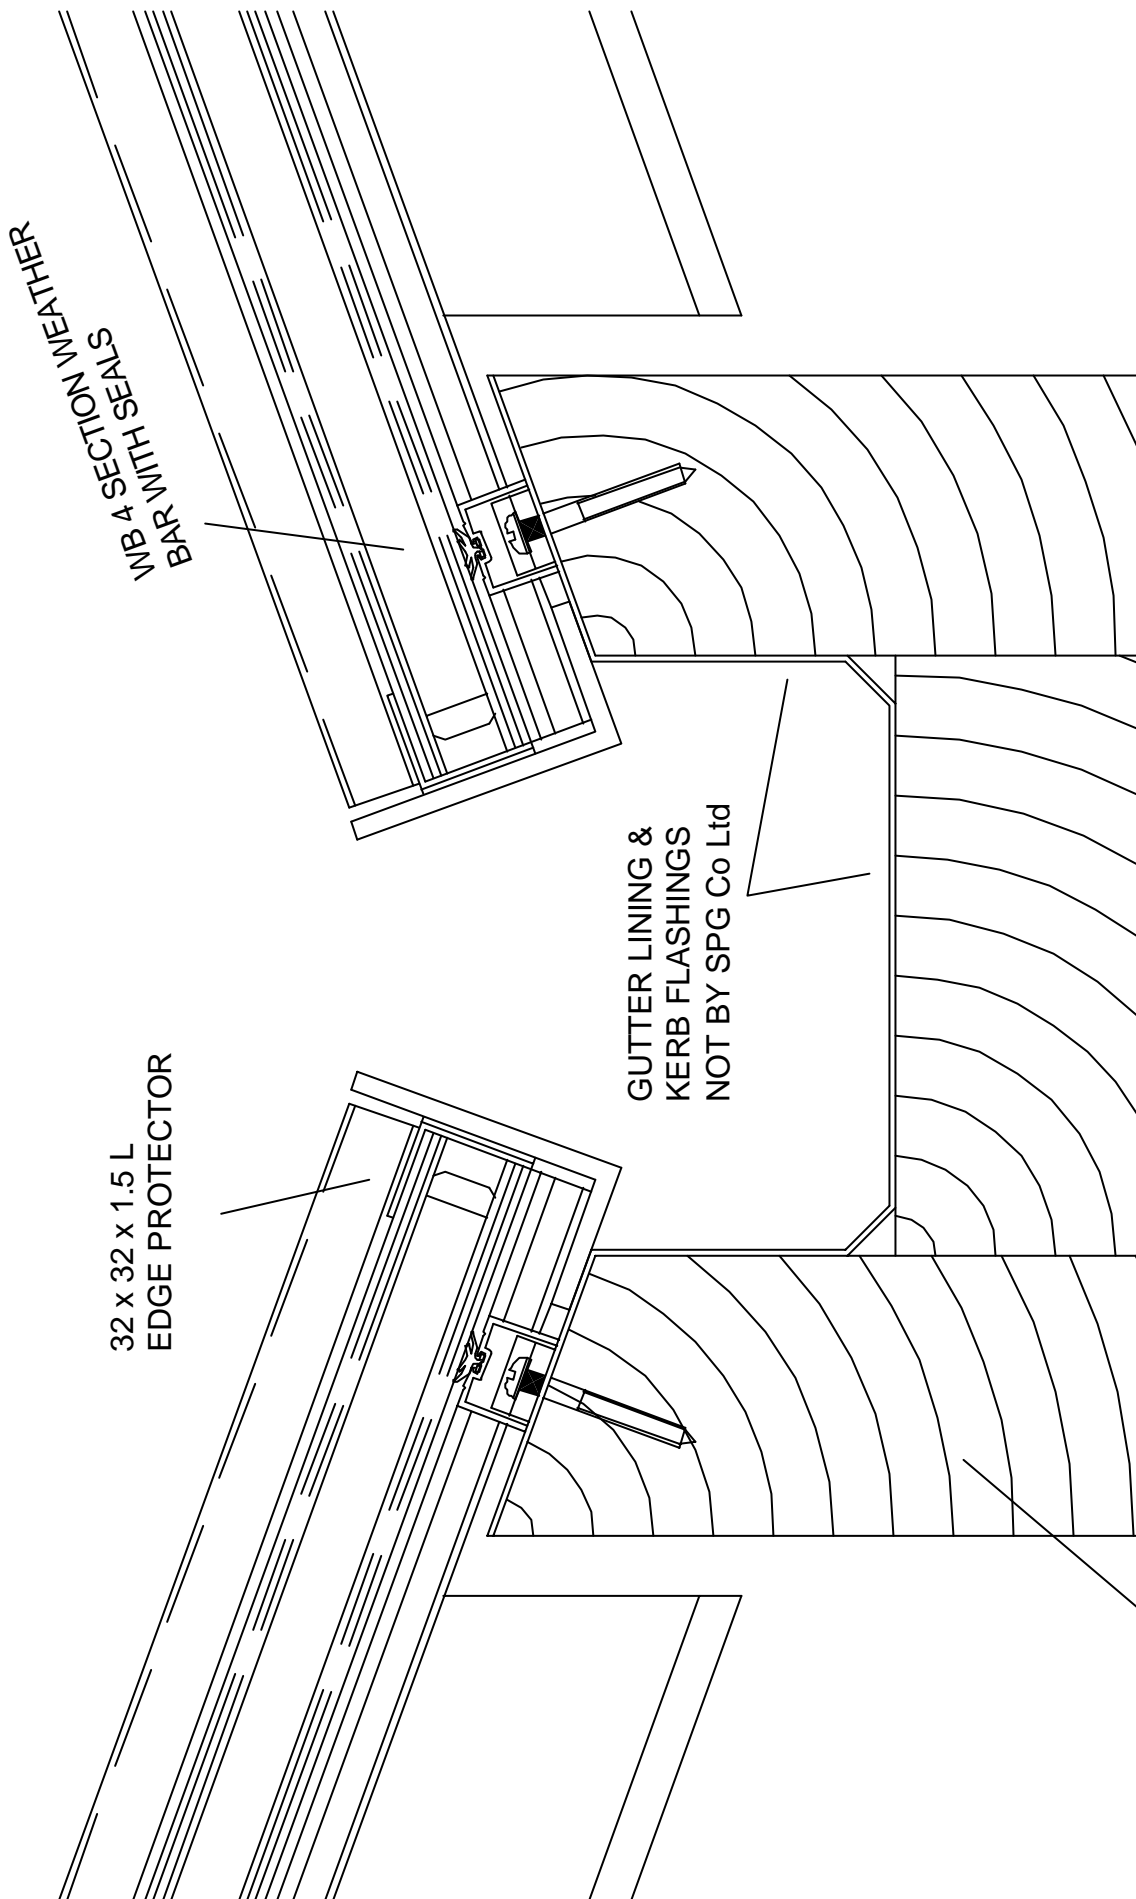

MB 4 SECTION WEATHER
BAR WITH SEALS

32 x 32 x 1.5 L
EDGE PROTECTOR

GUTTER LINING &
KERB FLASHINGS
NOT BY SPG Co Ltd

TIMBER BEARERS
NOT BY SPG Co Ltd